

EXHIBIT B-1.1


**PLAN of Option 1
Farmdale Closed with Pedestrian Bridge**

DIVISION / DISTRICT ENGINEER DATE
 PROJECT NO. DATE
 MID-CITY EXPOSITION LRT DATE
 FARMDALE PEDESTRIAN CROSSING DATE
 SHEET NO. DATE
 NO. E1907083 DATE
 DRAWING NO. DATE

CITY OF LOS ANGELES
 DEPARTMENT OF PUBLIC WORKS
 BUREAU OF ENGINEERING

15 14 13 12 11 10 9 8 7 6 5 4 3 2 1

EXHIBIT B-1.1

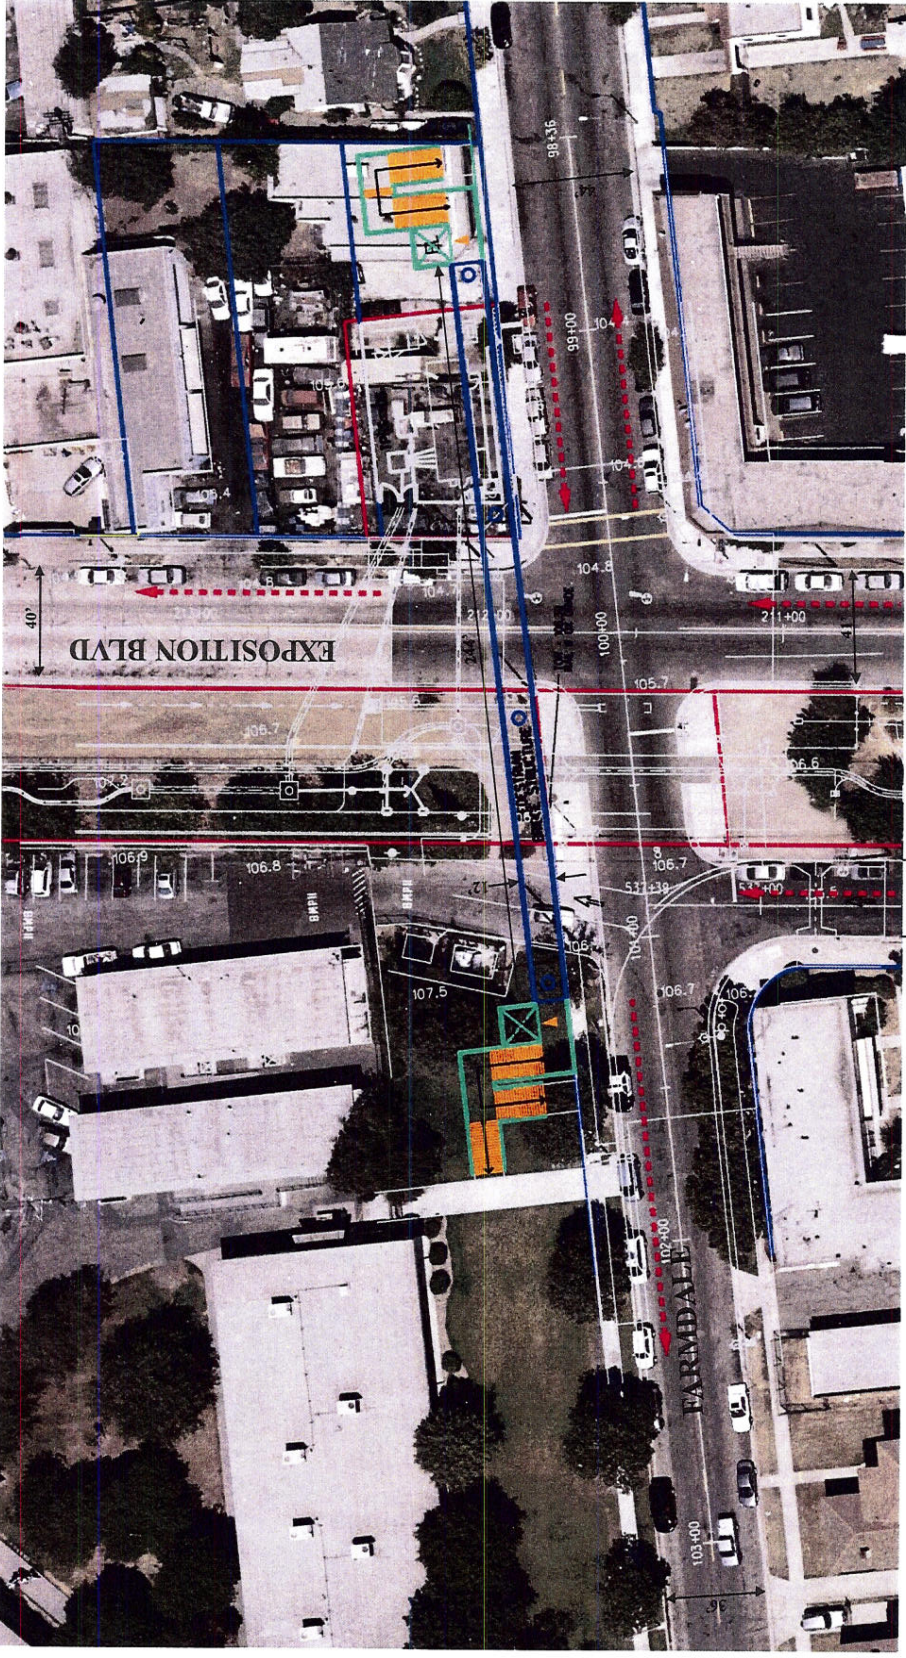

LEGEND

- - - - - INDICATES POTENTIAL PICK-UP AND DROP-OFF LOCATION
 EXHIBIT B-1.1

MID-CITY / EXPOSITION LRT PROJECT
 FARMDALE PEDESTRIAN OVERCROSSING
 ALTERNATIVE C-2 ELEVATOR & STAIRS

SCALES

HORIZONTAL SCALE
 VERTICAL SCALE

INDEX NUMBER

SHEET

PLAN

DATE

BY

CHECKED

CONCEPT SUBMITTAL - NOT FOR CONSTRUCTION

EXPOSITION METRO LINE
 CONSTRUCTION AUTHORITY

NO.	DATE	BY	FOR	REVISION	DATE
1					
2					
3					
4					
5					
6					
7					
8					
9					
10					



EXHIBIT B-1.2

**PROFILES of Option 1
Pedestrian Bridge**

EXHIBIT B-1.2

1 2 3 4 5 6 7 8 9 10 11 12 13 14 15

244'

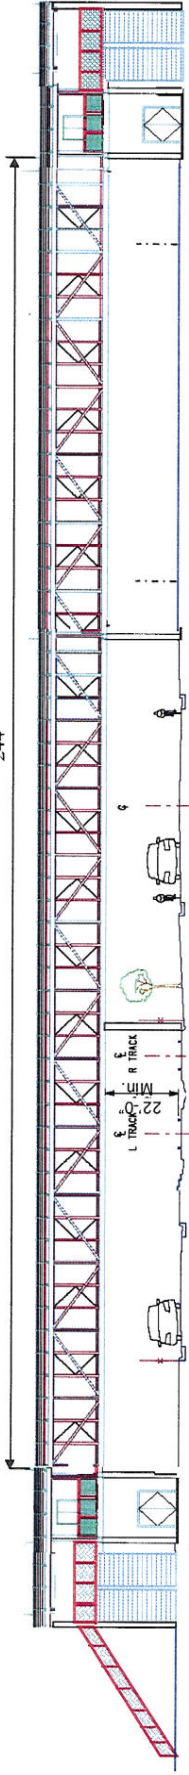

Dorsey Driveway

Exposition Boulevard

ELEVATION

CONCEPT SUBMITTAL - NOT FOR CONSTRUCTION

EXHIBIT B-1.2 CONTRACT NO. 1.05 SHEET NO. 106 SCALE SHEET NO.		MID-CITY / EXPOSITION LRT PROJECT FARMDALE PEDESTRIAN OVERCROSSING ALTERNATIVE C-2 ELEVATOR & STAIRS		INDEX NUMBER SHEET	
EXPOSITION METRO LINE CONSTRUCTION AUTHORITY		SCALE HORIZ. SCALE VERT. SCALE		INDEX NUMBER SHEET	

LOS ANGELES DEPARTMENT OF PUBLIC WORKS

BUREAU OF ENGINEERING



DATE: _____
 PLAN CHECKER: _____
 DIVISION / DISTRICT ENGINEER: _____

DATE: _____
 CITY ENGINEER: _____
 APPROVED BY: _____

DATE: _____
 V.P. DESIGN: _____
 V.P. PERMITS: _____

INDEX NO. _____
 WORK ACCEPTED _____
 B - PERMITS
 BO/BC

LOS ANGELES DEPARTMENT OF PUBLIC WORKS

BUREAU OF ENGINEERING